



PERMANENT CHANGES TO PLUMBING REQUIRES A PLUMBING PERMIT

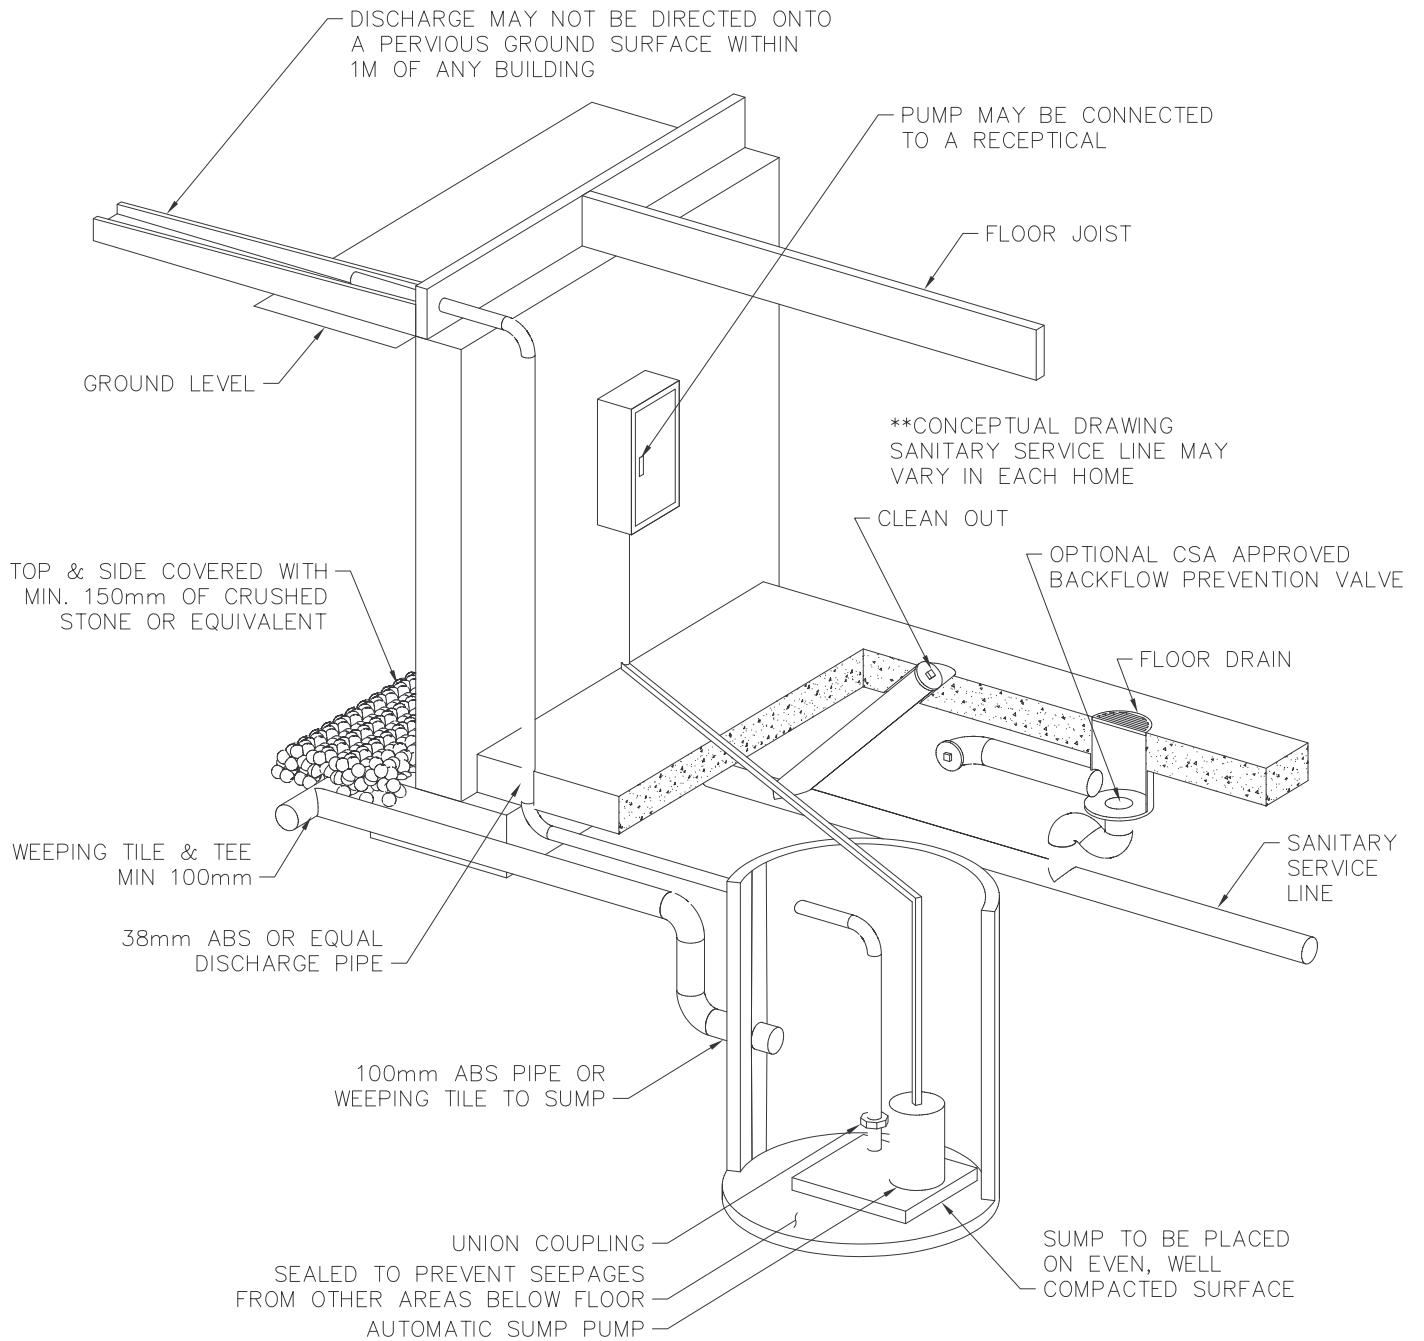

CODE REFERENCE ON SUMP:
 NATIONAL BUILDING CODE SECTION 9.14.2
 FOUNDATION DRAINAGE
 9.14.5.2 SUMP PITS

- SUMP PIT MAY BE CONSTRUCTED OF:
- A) CONCRETE
 - B) CORROSION RESISTANT STEEL
 - C) PLASTIC

- WHERE A SUMP PIT IS PROVIDED IT SHALL BE:
- A) NOT LESS THAN 750mm DEEP.
 - B) NOT LESS THAN 0.25sq.m IN AREA, AND
 - C) PROVIDED WITH A COVER.

REVISIONS		APPROVED
1		
2		
3		
DRAWN BY <u>C. CARTER</u> DATE <u>05/05/03</u>	SUMP PUMP RETROFIT #1	GENERAL MANAGER _____ P. ENG. ENGINEER _____ ENGINEER _____ SCALES : HOR. <u>NTS</u> _____ PLAN NO. 102-0025-003r001
CHECKED BY _____ DATE _____		